
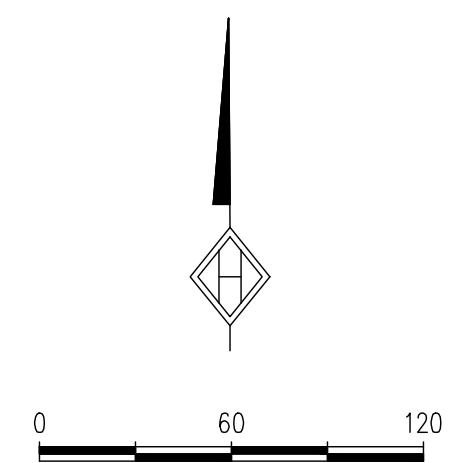


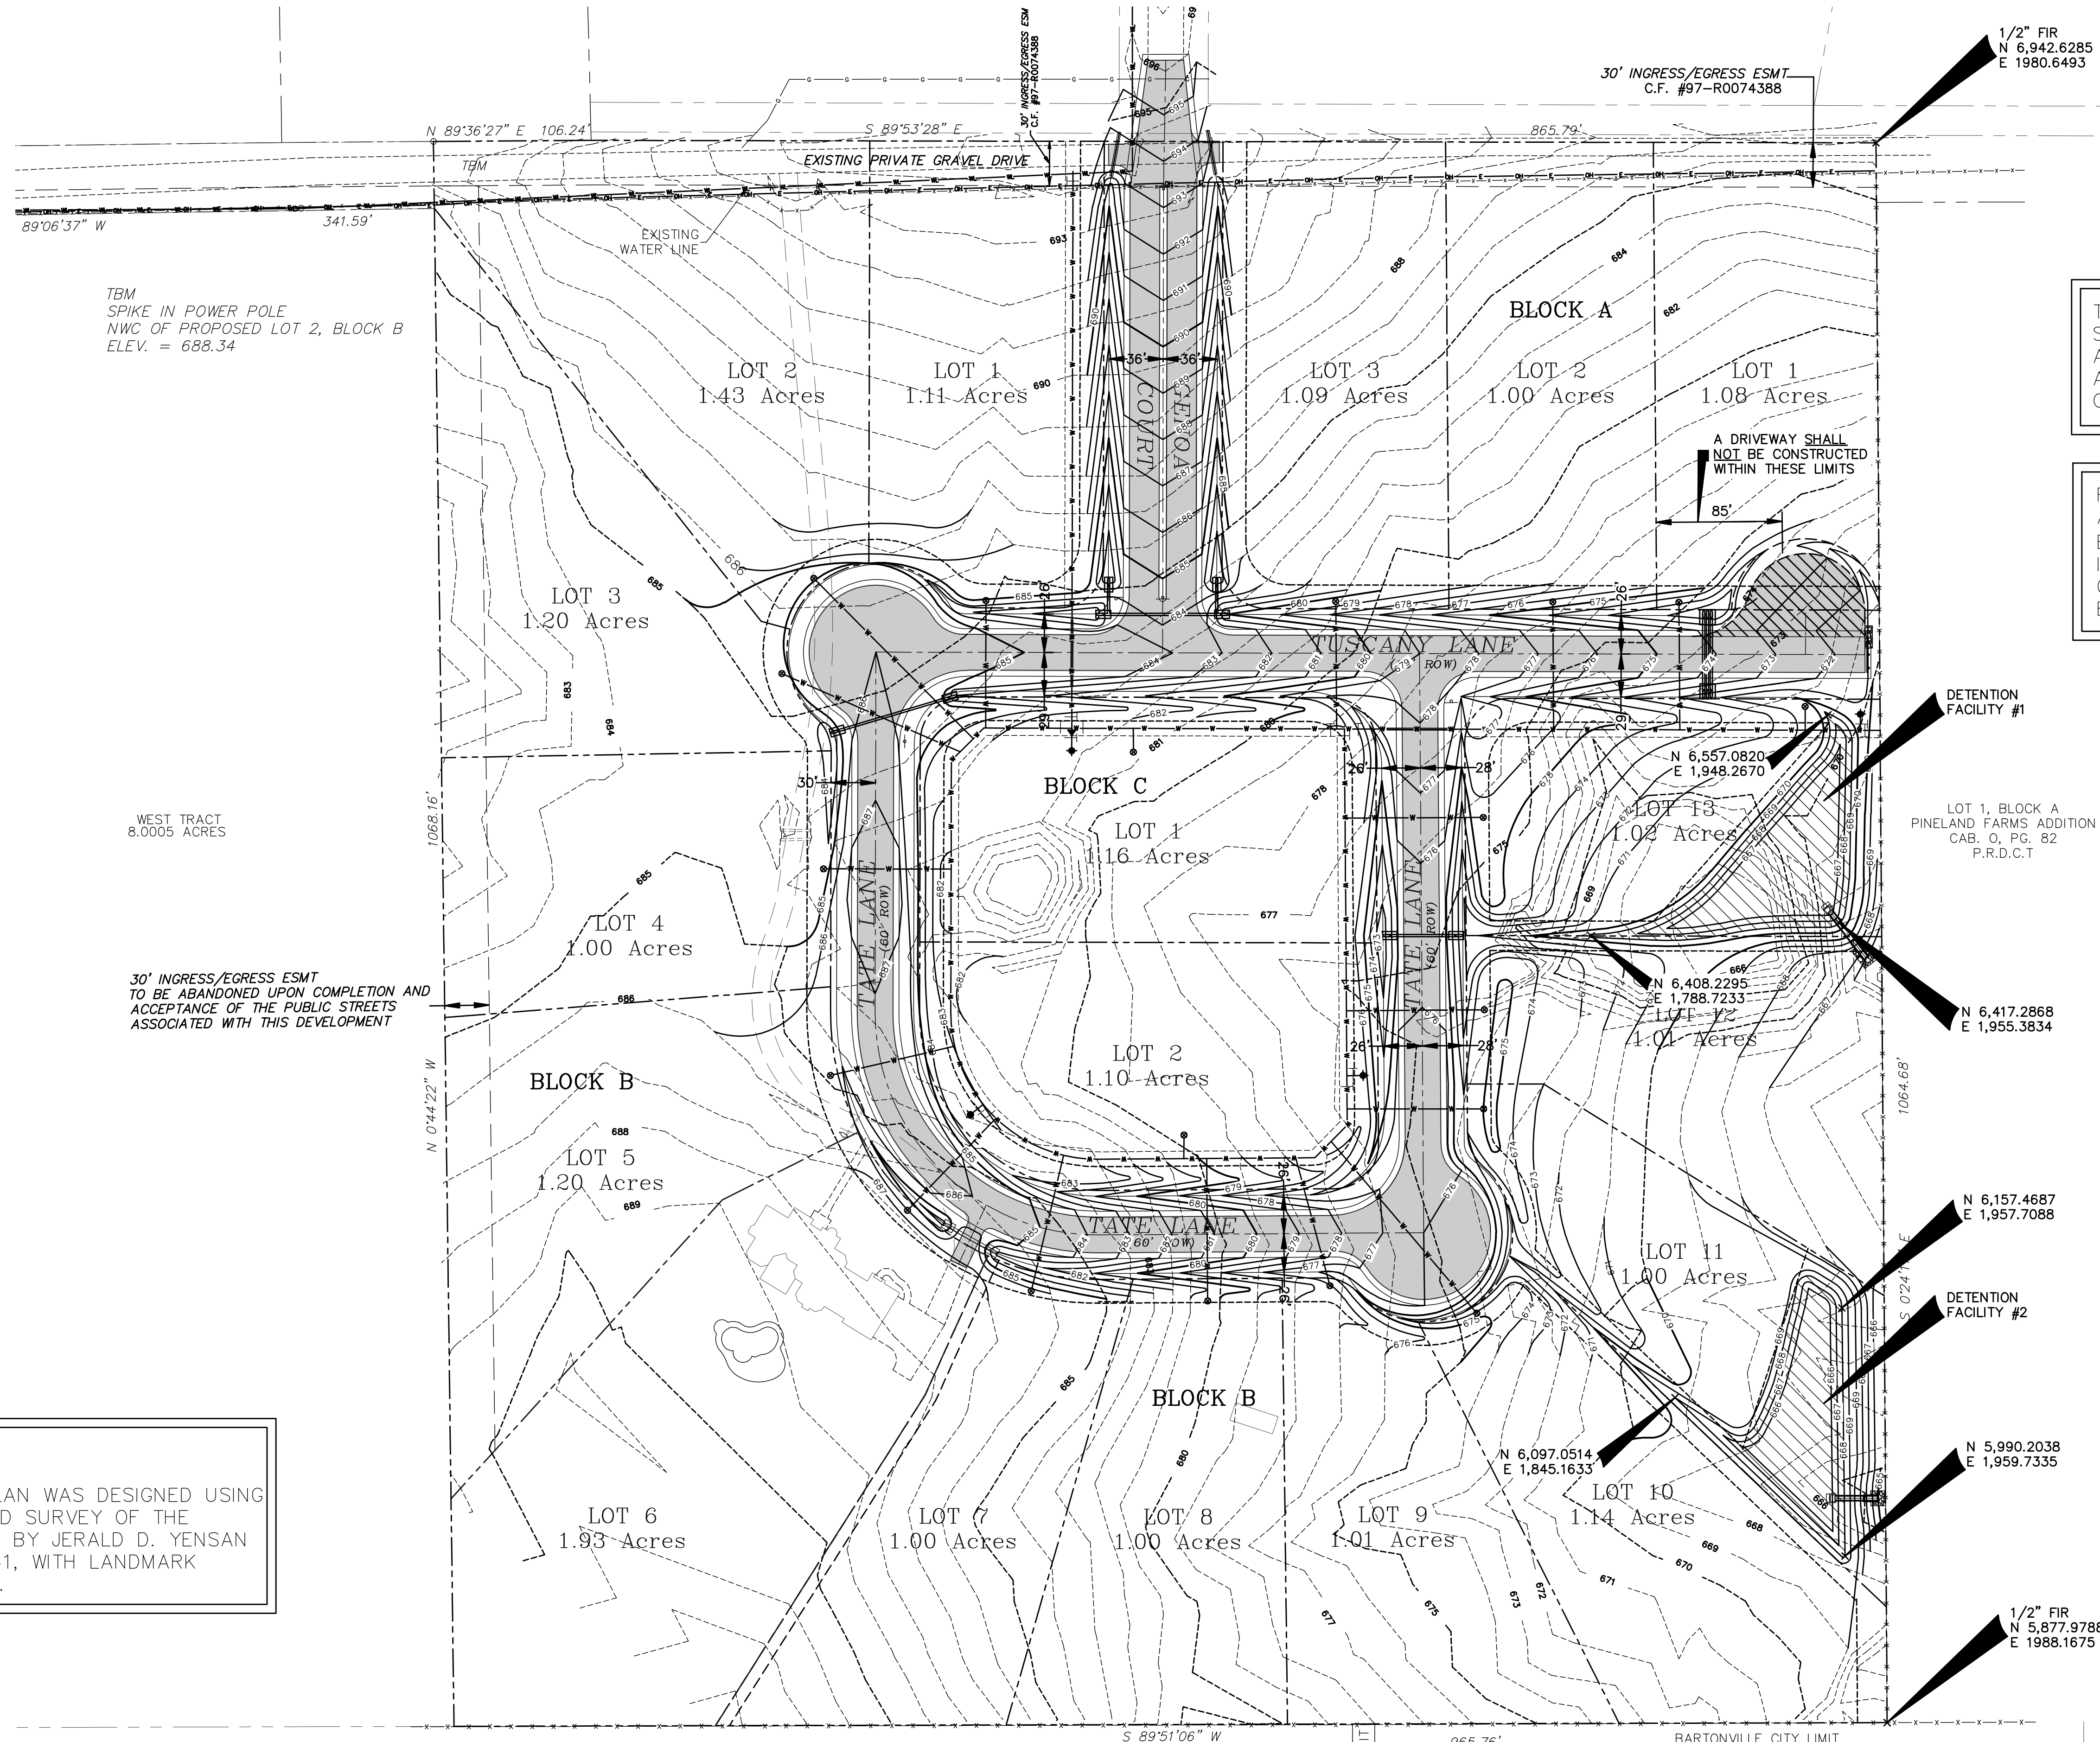

THE CONTRACTOR AND PROJECT SURVEYOR SHALL VERIFY CONTROLLING ALIGNMENTS AND ELEVATIONS DURING AND IMMEDIATELY FOLLOWING CONSTRUCTION.

FINISHED FLOOR NOTE:
ALL FINISHED FLOORS SHALL BE ELEVATED A MINIMUM OF NINE (9) INCHES ABOVE THE HIGHEST ADJACENT GRADE WITH RESPECT TO THE FORM BOARD PLACEMENT.

CULVERT TABLE			
	LOT	Q (CFS)	PIPE SIZE
BLOCK A	1	21.2	15" **
	2	16.4	2-18"
	3	11.4	2-15"
BLOCK B	1	5.5	15"
	2	1.0	15"
	3	0.0	15"
	4	0.0	15"
	5	0.0	15"
	6	5.7	15"
	7	5.7	15"
	8	5.7	15"
	9	5.7	15"
	10	5.7	15"
	11	0.6	15"
	12	0.6	15"
	13	0.2	15"
BLOCK C	1	5.1	15"
	2	5.1	15"

** SEE NOTE ON LOT 1, BLOCK A, THIS SHEET

NOTE:
THE GRADING PLAN WAS DESIGNED USING AN ACTUAL FIELD SURVEY OF THE PROPERTY MADE BY JERALD D. YENSAN R.P.L.S. NO. 4561, WITH LANDMARK SURVEYORS, INC.

TEMPORARY BENCHMARK INFORMATION		
NUMBER	DESCRIPTION	ELEVATION
1	R.R. SPIKE IN P.P. S 79°17'36" E 48.91' FROM NWC OF LOT 2, BLOCK B	688.34'
2	CHISELED SQUARE AT END OF GENOA COURT @ LOT 1, BLOCK 3 OF TUSCANY HILL	696.19'


LIBERTY EDUCATIONAL MINISTRIES, INC.
C.C.F.# 04-71987
R.P.R.D.C.T.

15' WATER LINE ESMT.
C.F. #95-R0039900

LOT 1
GLENVIEW ESTATES
CAB. O, PG. 235
P.R.D.C.T
ZONING RE-2


TOWN OF BARTONVILLE

LOT 2

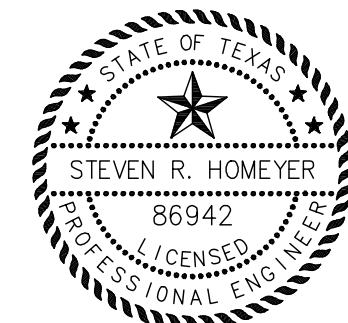

THE SEAL APPEARING ON THIS DOCUMENT WAS AUTHORIZED BY STEVEN R. HOMEYER, P.E. 86942 ON 12/15/2006

HOMEYER
ENGINEERING, INC.
CIVIL ENGINEERING & PLANNING
SITE & LAND PLANNING
P.O. BOX 242952
DALLAS, TEXAS 75229
972-906-9988 PHONE 972-906-9987 FAX

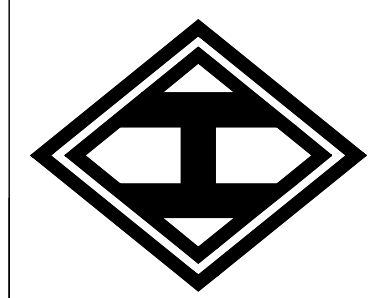

LIBERTY CROSSING
TOWN OF BARTONVILLE (ETJ)
23.728 ACRES, PINSON WILES
SURVEY, ABSTRACT NO.1339
DENTON COUNTY, TEXAS

GRADING PLAN

REVISIONS:
8/15/06
1. REVISED GRADING OF WESTERN ROADSIDE DITCH & PVMT OF TATE LANE FROM STA 0+00 TO STA 4+00
12/01/06
1. MODIFIED WATER METER LOCATIONS PER CONTRACTOR COMMENTS
2. REVISED 15" RCP ON GENOA COURT

DATE: 05/05/06

HEI #: 06-006

SHEET NO:
C2